


NOTE:  
THIS LAYOUT SHOWS 9x 10"x10" CELLS

Ø5  
+  
INITIAL PLUNGES IN CELL.  
REAGENT IS ADDED DURING  
THESE PLUNGES

Ø5  
+  
MIXING PLUNGES AFTER  
REAGENT IS ADDED. NO  
REAGENT ADDED.

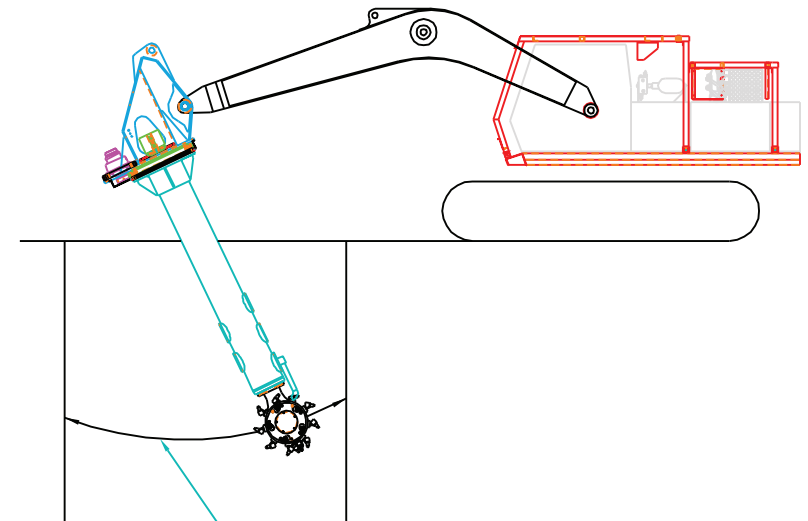

MOVEMENT IN THIS MANNER  
IS EMPLOYED TO FURTHER  
HOMOGENIZE THE SOIL &  
TO MIX ALONG CELL EDGES

LANG TOOL CO.

JOB  
PAULSEN  
HOLBROOK

DRAWING NAME  
MIXING SEQUENCE  
≡ ≡ ≡ ≡ ≡ ≡

6  
1"=6'

DRAWN BY  
BILL LANG  
DATE  
3/1/2012

DRAWING NO.  
PH-001